

**FLOOR - PLAY AND LAYOUT**  
**FOR: NORTH-EAST LUBBOCK DEVELOPMENT CORPORATION**  
**# 100 - 1824-E. Parkway, Lubbock, TX\* FRONT: Facing NORTH**



**\* FRONT: Facing NORTH**



**\* WEST Side**

\*continued on the next page\*

**FLOOR - PLAY AND LAYOUT  
FOR: NORTH-EAST LUBBOCK DEVELOPMENT CORPORATION**

**# 100 - 1824-E. Parkway, Lubbock, TX**



**\* BACK**


\*continued on the next page\*

# FLOOR - PLAY AND LAYOUT FOR: NORTH-EAST LUBBOCK DEVELOPMENT CORPORATION

# 100 - 1824-E. Parkway, Lubbock, TX

\* BUILDING LAYOUT AND APPROXIMATE MEASUREMENTS

\* THE DRAWING IS NOT TO SCALE.

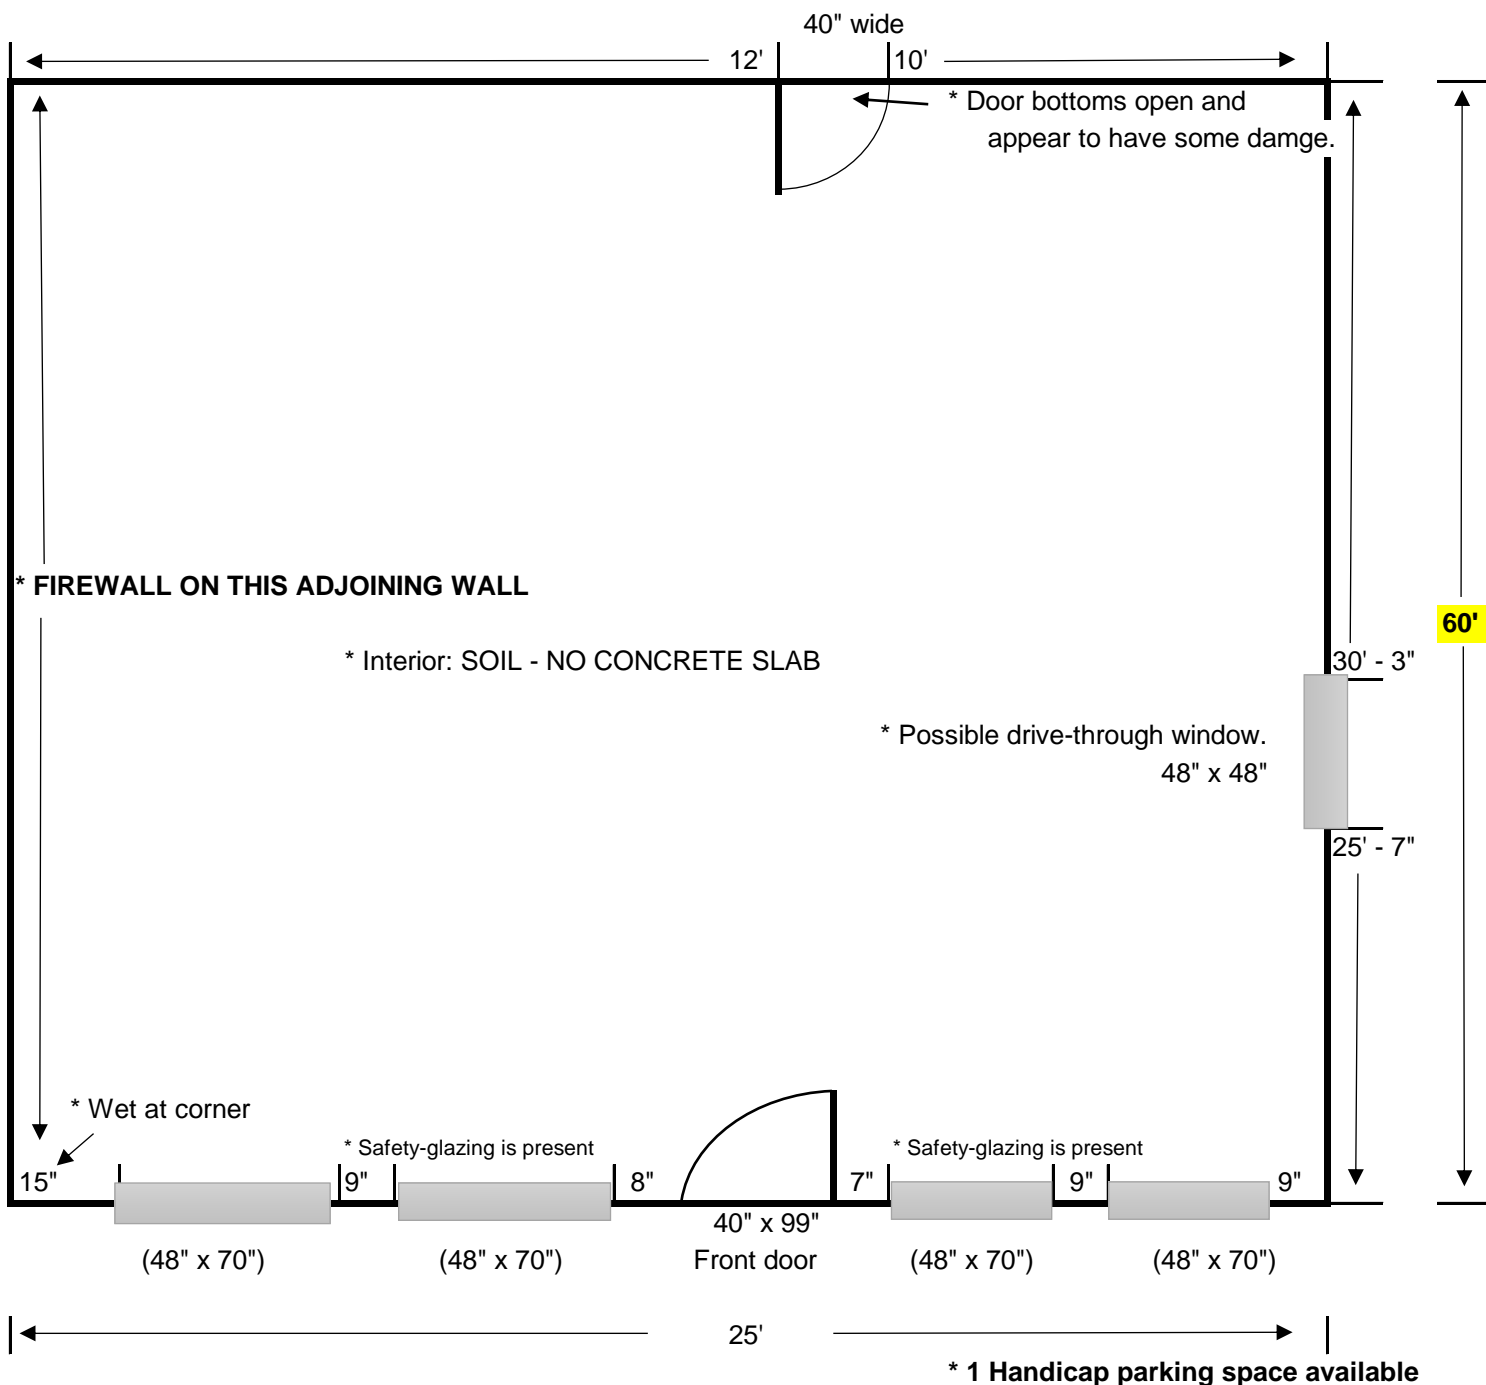

\* FRONT: FACING NORTH

**FLOOR - PLAY AND LAYOUT  
FOR: NORTH-EAST LUBBOCK DEVELOPMENT CORPORATION**

**# 400 - 1824-E. Parkway, Lubbock, TX**



**\* FRONT: Facing NORTH**



**\* WEST Side**

**FLOOR - PLAY AND LAYOUT  
FOR: NORTH-EAST LUBBOCK DEVELOPMENT CORPORATION**

**# 400 - 1824-E. Parkway, Lubbock, TX**




**\* BACK**

# FLOOR - PLAY AND LAYOUT FOR: NORTH-EAST LUBBOCK DEVELOPMENT CORPORATION

# 400 - 1824-E. Parkway, Lubbock, TX

\* BUILDING LAYOUT AND APPROXIMATE MEASUREMENTS

\* THE DRAWING IS NOT TO SCALE.

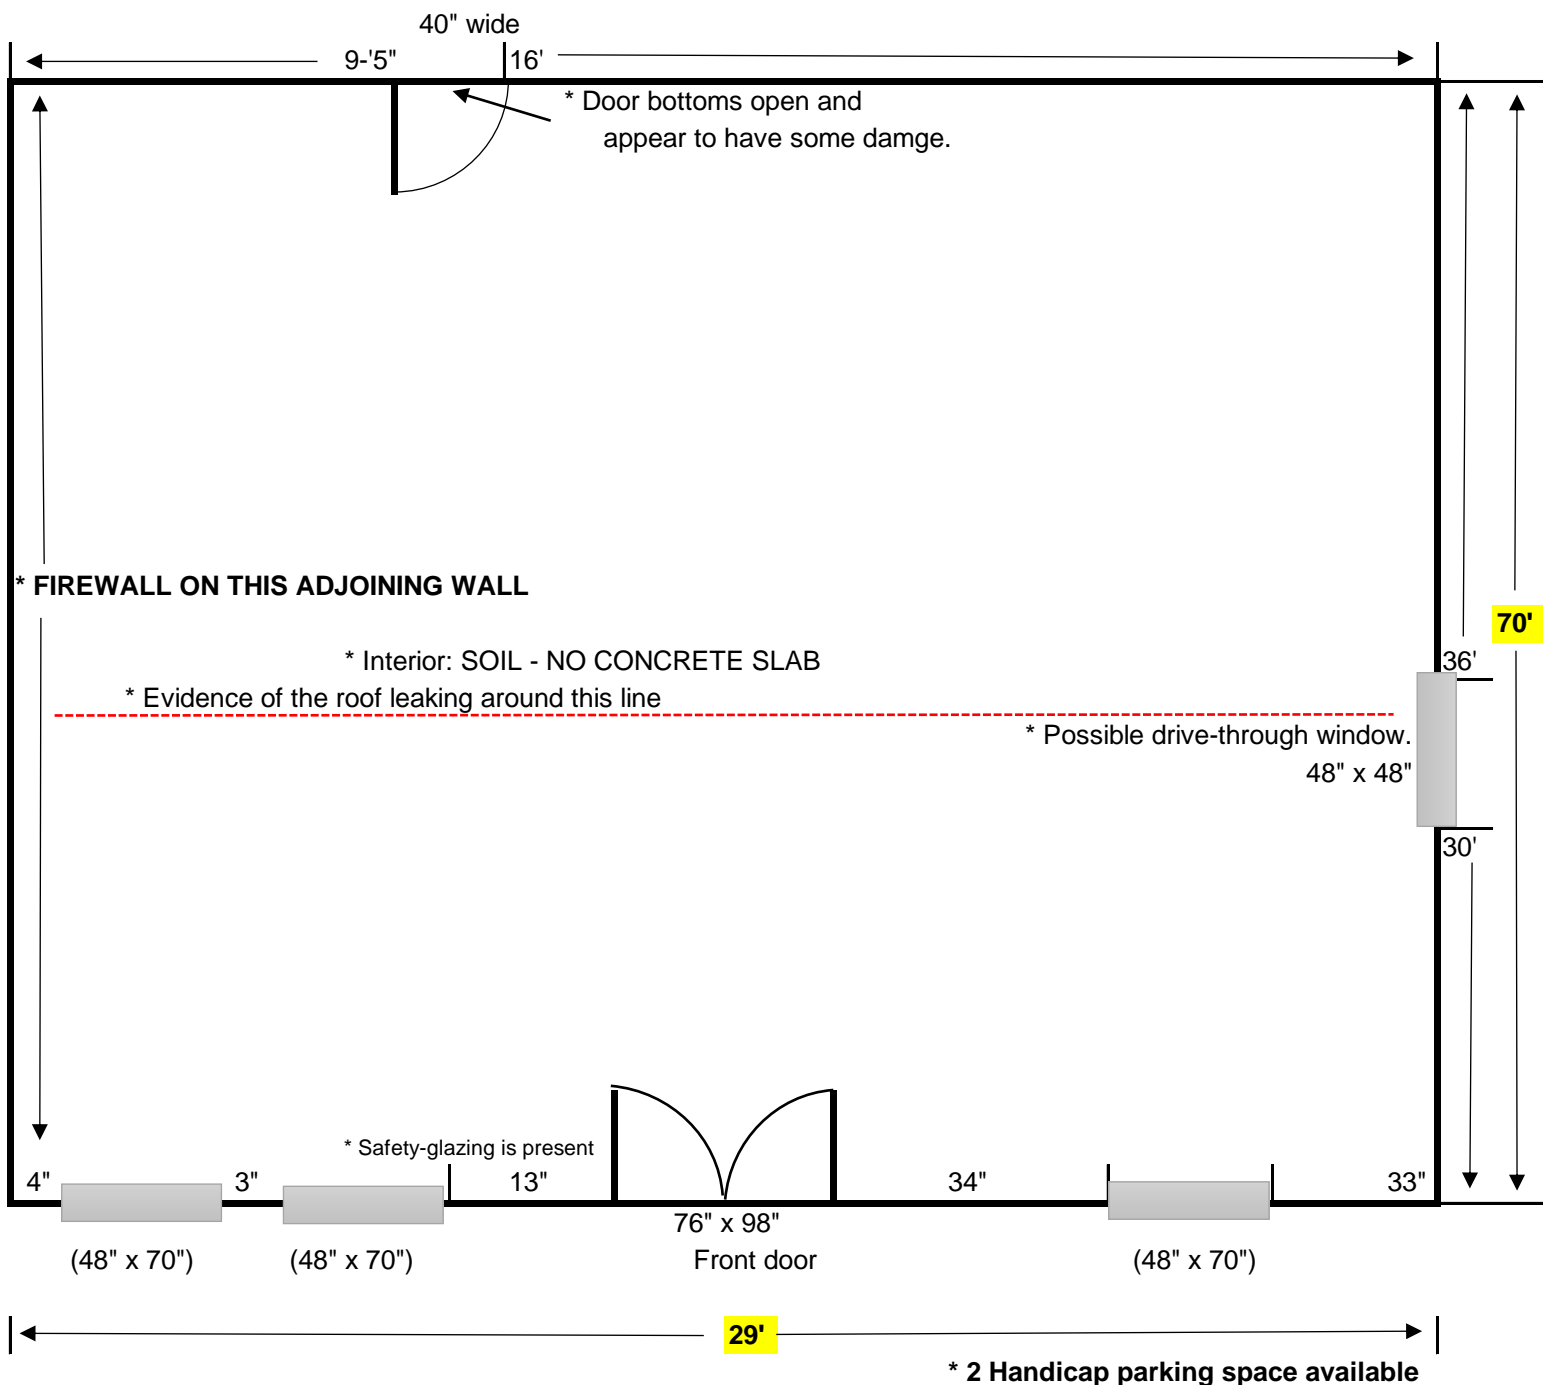

\* FRONT: FACING NORTH